

NOTES

HOLE CENTER TO:

EDGE OF SUMP	10.20M
CROWN STAND	38.00M
CAT WALK SKID	6.60M
PIPE RACK	10.60M
SECOND PIPE RACK	15.90M
END OF GENERATOR BLDG.	38.80M

COMPONENT LIST

ITEM NO.	DESCRIPTION
1	SUBSTRUCTURE
2	MUD TANKS
3	DOG HOUSE
4	TOOL HOUSE & WATER TANKS
5	MUD PUMP HOUSES
6	GENERATOR BUILDING
7	CATWALK
8	MANFOLD SHACK
9	PIPE RACKS
10	SUMP
11	HOLE CENTER
12	DRAWWORKS



Terroco Drilling Ltd.

title:

Layout of Rig 3

drawn by:

M. Siford

date:

06/22/95

app by:


sheet:

1 of 1


scale:

1 : 400


RIG 3 LAYOUT/MATTING

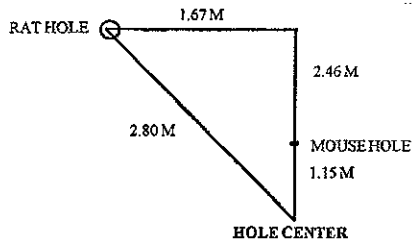


RAT HOLE: 8.53 M Deep
 MOUSEHOLE: 5.50 M Deep

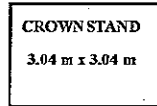


* 38 M from Hole
 Center to Crown Stand

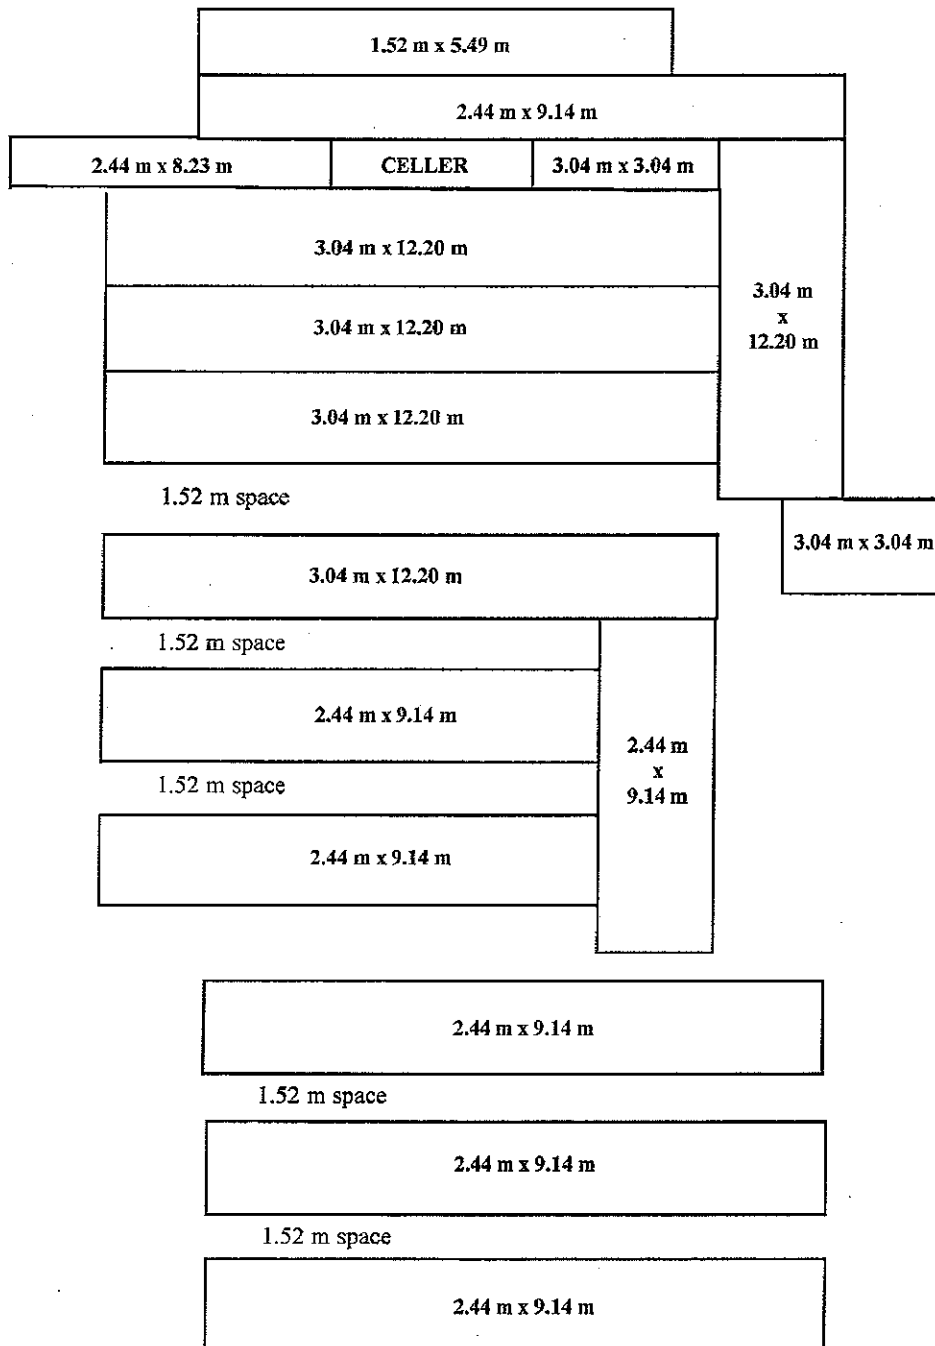

RIG #3 254mm (10") - 21,000 kPa (3,000 lb.)

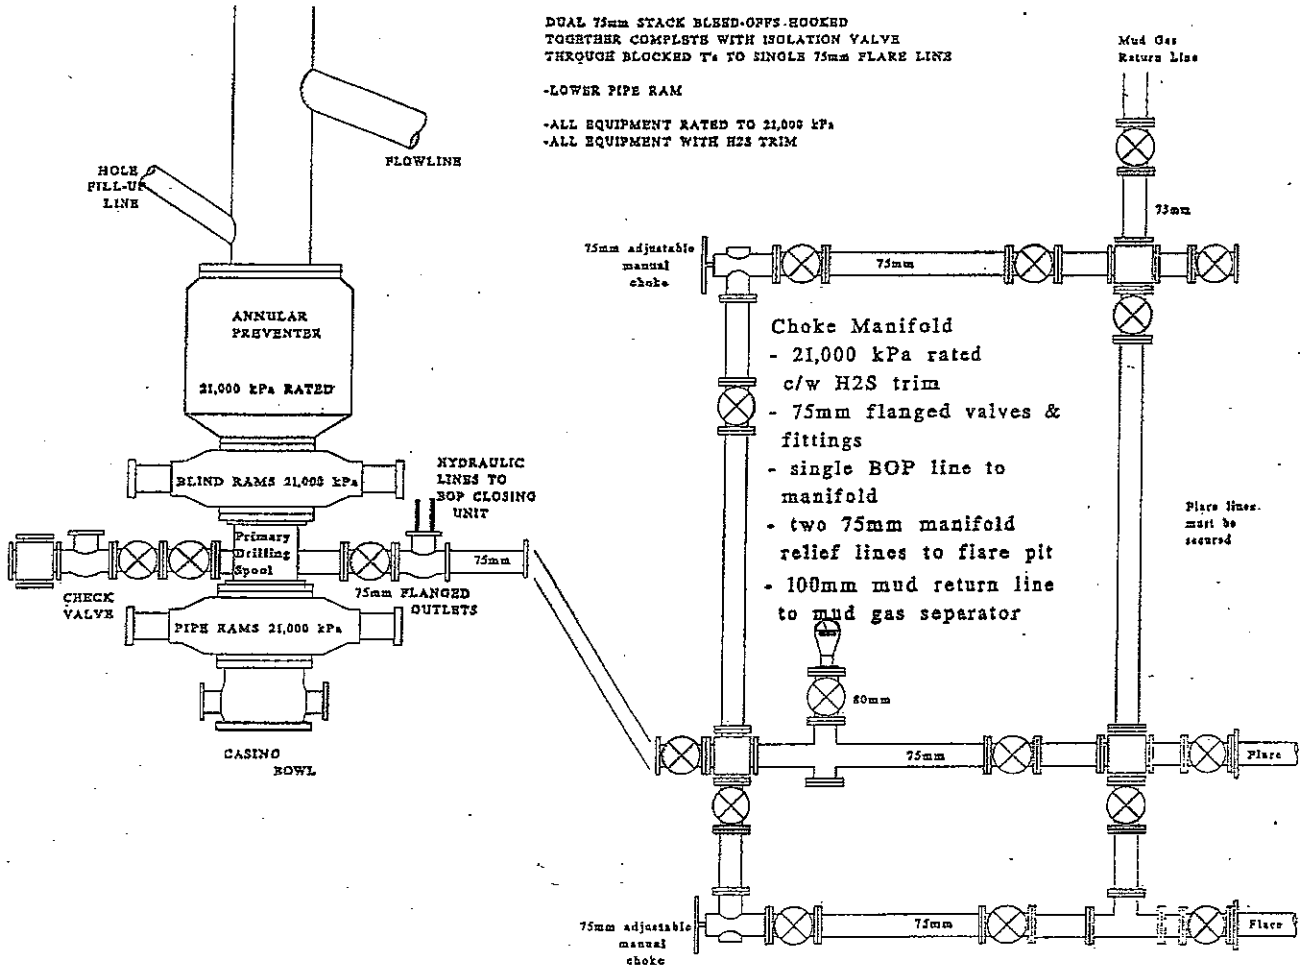

 Terroco Drilling Ltd.	
title: RIG 3 B.O.P. DIAGRAM	
drawn by: <i>M. Siford</i>	date: 06/26/95
app by:	sheet: 1. of 1
scale: N.T.S.	