

NOTES

Hole Center to:

-First Pipe Rack	6.80m
-Outside Water Tank	6.80m
-Flare	45.72m
-Mud Tank	6.90m
-Sump	7.00m
-End of Catwalk	17.50m
-Each side of lease	60.00m


Component List

Item No.	Description
1	Substructure
2	Mud Tanks
3	Dog House
4	Tool House & Water Tank
5	Mud Pump House
6	Combination Building
7	Catwalk
8	Manifold Shack
9	Pipe Racks
10	Sump
11	Hole Center
12	Drawworks
13	Boiler House




Terroco Drilling Int'l Ltd.

Title: <b>Layout of Rig 4</b>	
drawn by: <i>M. Siford</i>	date: 08/30/95
app by:	sheet: 1 of 1
scale: 1 : 350	Page No.

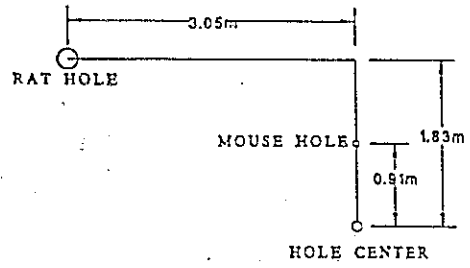

RAT HOLE: 8.53 m Deep  
 MOUSE HOLE: 5.50 m Deep

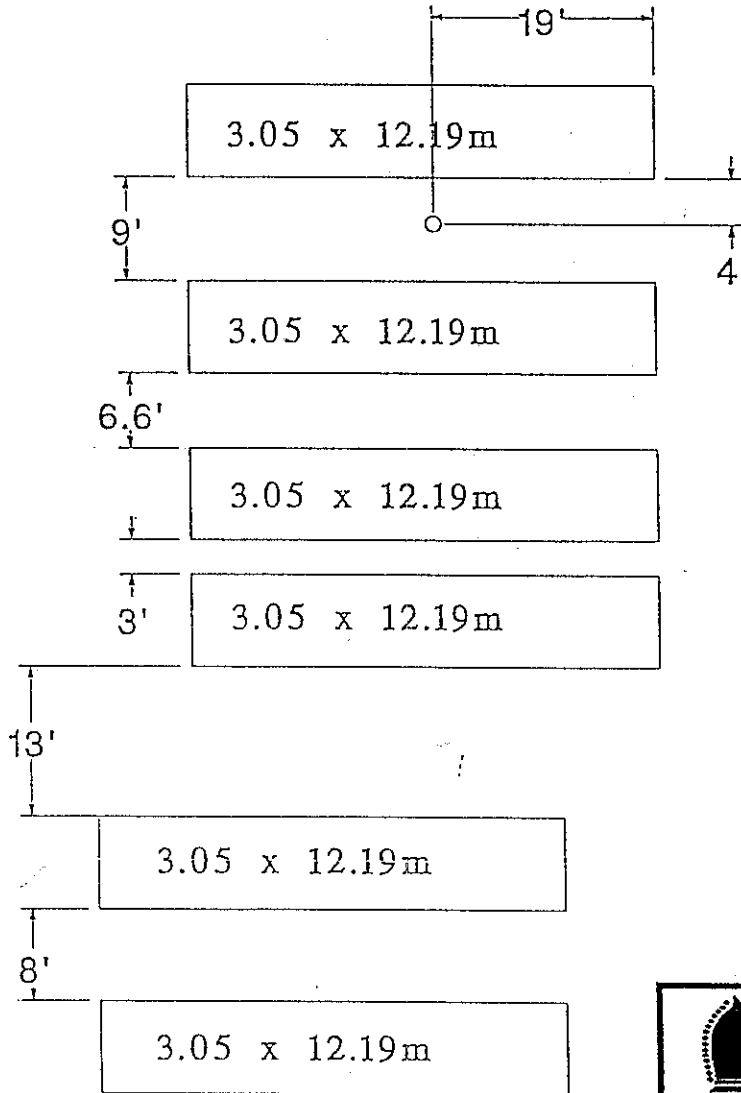

Terroco Drilling Int'l Ltd.

title:

RIG 4 LAYOUT/  
 MATTING

drawn by:

*M. Siford*

date:

08/30/95

app by:

sheet:

1 of 1

scale:

1 : 200

Page No.